

Timber Chime Bridge



Installation

Footing quantities and depths From ground level

Item	Qty	Hole Diameter	Hole Depth
Posts	4	300mm	400mm


Note:

This product is designed for no softfall. Check the proposed on site softfall depth. If there is softfall please adjust depths of post holes accordingly, to achieve correct overall subsurface depth. This will maintain correct height of equipment above undersurface level.

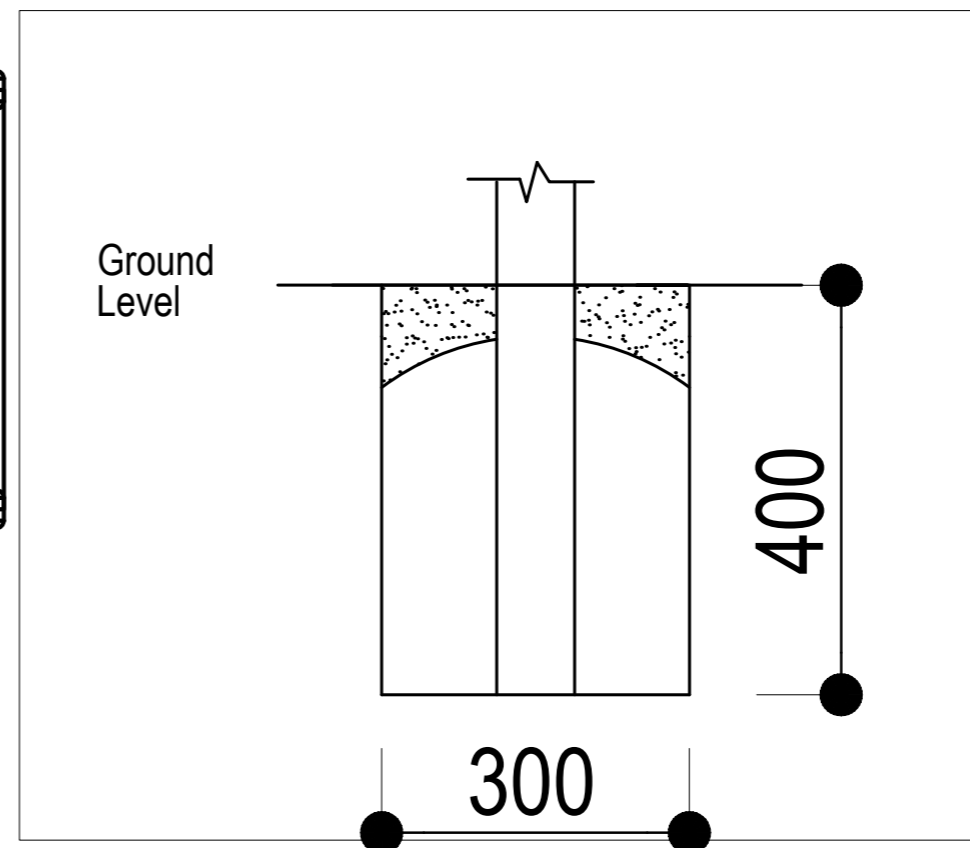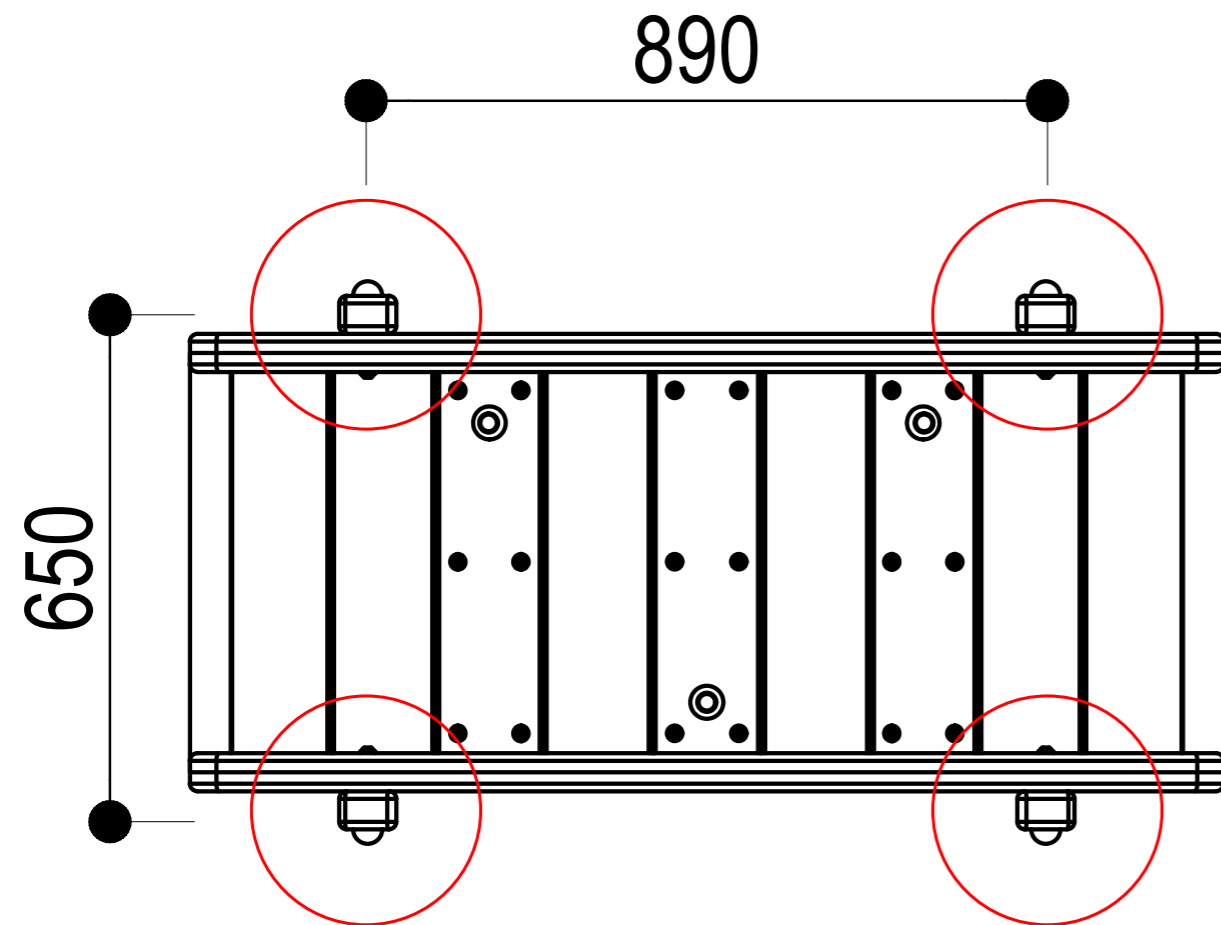

Timber Chime Bridge

SEDI REM QUID MA CONSEQUAE DOLUPTAT QUATIUN DELITATIONET EXCERA NIHILIQUIS AD QUISTIS EATUR, NON REHENIS EATIONSECAE
NON NAM QUI VERE DENDAE AUT ID EOSAM ETUR SIMAGNIET, ILIT AUT AUT ET PORI CUM QUAS RE, EATUR?
CAEPROVID UT HICIUR SIT UT DOLOREM VOLOR SIT QUI TEMPEL MA CONSEQUI OD ET AUT UT LIA IUS DOLESEQUE CUS MOLORROVIT

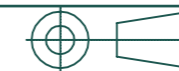

Rev#	DATE	PR#
-	-	-

Playbook ID PN1324	DWG No. 01	SCALE NTS	ISSUE A	DRAWN BY LC	DATE 01-03-2023
Job No.	Job Name	Planned by	Plan date	QTY	MADE BY

natura
Australian nature playgrounds