

Doorway Climb


Installation

Footing quantities and depths From ground level

Item	Qty	Hole Diameter	Hole Depth
Posts	2	450mm	800mm

Note:

This product is designed for 300mm softfall. Check the proposed on site softfall depth. If it is not 300mm, please adjust depths of post holes accordingly, to achieve correct overall subsurface depth. This will maintain correct height of equipment above undersurface level.

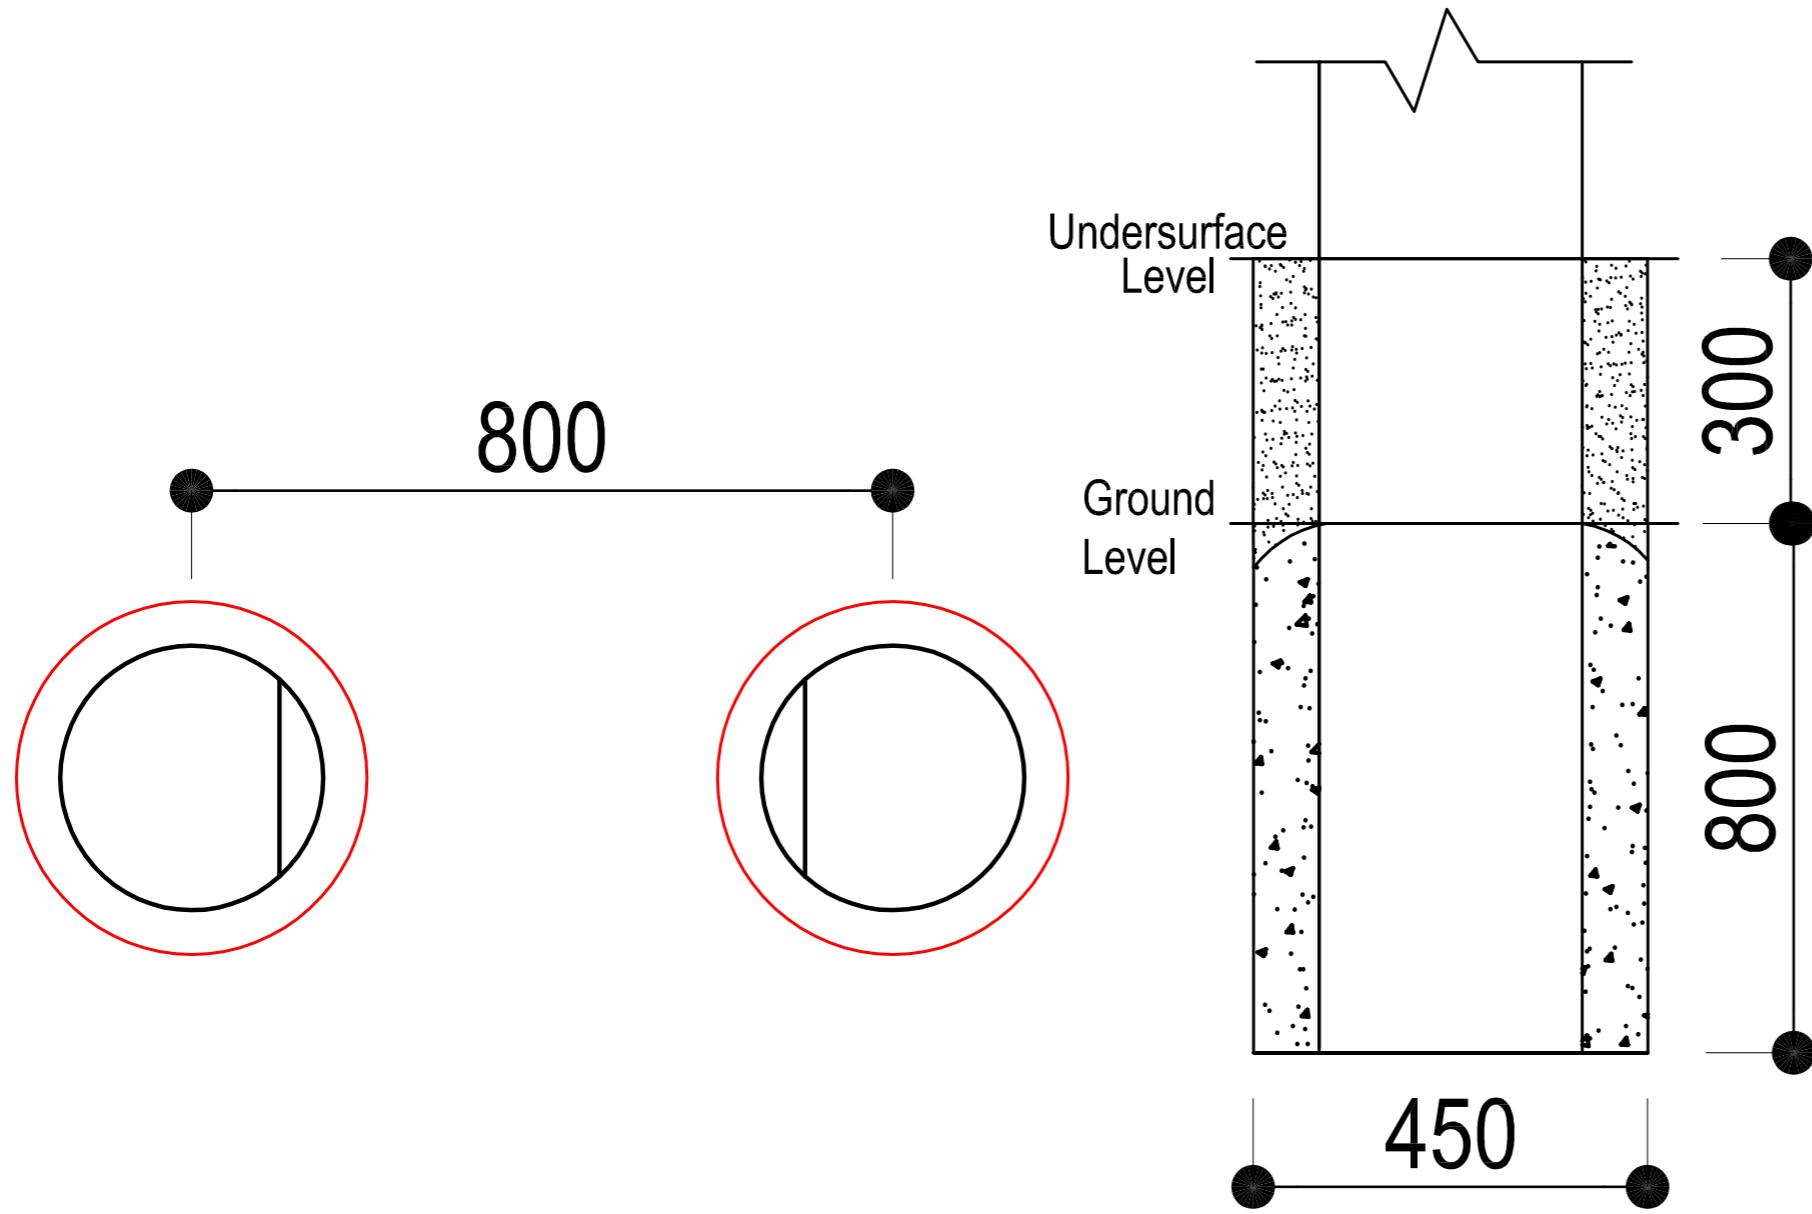


Doorway Climb		SEDI REM QUID MA CONSEQUAE DOLUPTAT QUATIUN DELITATIONET EXCERA NIHILIQUIS AD QUISTIS EATUR, NON REHENIS EATIONSECAE NON NAM QUI VERE DENDAE AUT ID EOSAM ETUR SIMAGNIET, ILIT AUT AUT ET PORI CUM QUAS RE, EATUR? CAEPROVID UT HICIUR SIT UT DOLOREM VOLOR SIT QUI TEMPEL MA CONSEQUI OD ET AUT UT LIA IUS DOLESEQUE CUS MOLORROVIT							Rev#	DATE	PR#			
Playbook ID	PN1092	DWG No.	01	SCALE	NTS	ISSUE	A	DRAWN BY	LC	DATE	01-03-2023			
Job No.		Job Name		Planned by		Plan date		QTY		MADE BY		DATE		



Doorway Climb


Installation

Fall Zone
Fall Height 1.5m

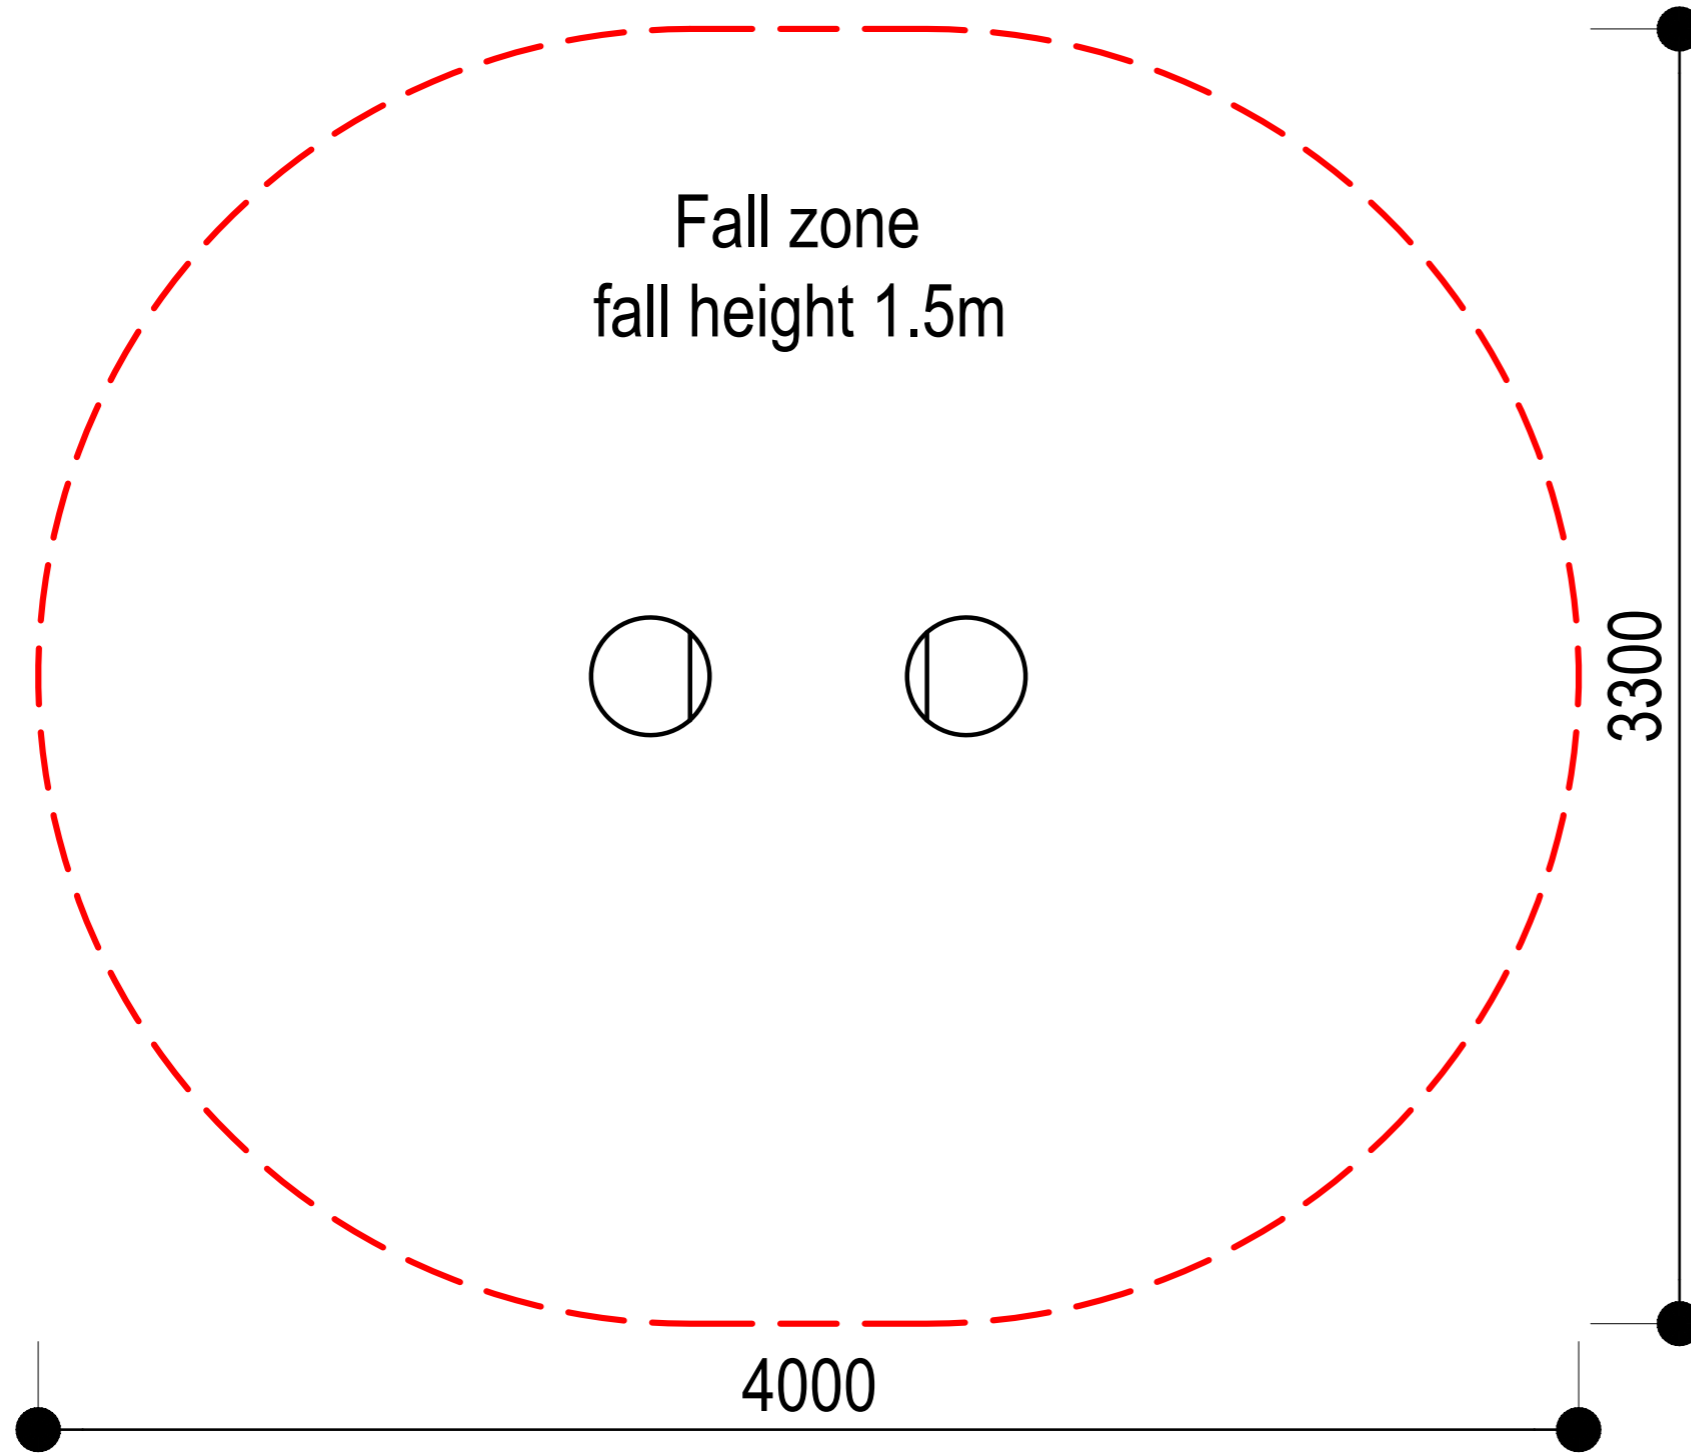

Doorway Climb

SEDI REM QUID MA CONSEQUAE DOLUPTAT QUATIUN DELITATIONET EXCERA NIHILIQUIS AD QUISTIS EATUR, NON REHENIS EATIONSECAE
NON NAM QUI VERE DENDAE AUT ID EOSAM ETUR SIMAGNIET, ILIT AUT AUT ET PORI CUM QUAS RE, EATUR?
CAEPROVID UT HICIUR SIT UT DOLOREM VOLOR SIT QUI TEMPEL MA CONSEQUI OD ET AUT UT LIA IUS DOLESEQUE CUS MOLORROVIT

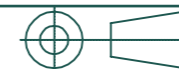

Playbook ID PN1092		DWG No. 02		SCALE NTS	ISSUE A	DRAWN BY LC	DATE 01-03-2023	Rev#	DATE	PR#
Job No.	Job Name	Planned by	Plan date	QTY	MADE BY	DATE				

natura
Australian nature playgrounds