

Balance Log Ground Level 3000


Installation

Footing quantities and depths From Ground Level


Item	Qty	Hole Diameter	Hole Depth
1	2	300	500

Note:

This product is designed for 300mm soft fall. Check the proposed on site soft fall depth. If it is not 300mm please adjust depths of post holes accordingly, to achieve correct overall subsurface depth. This will maintain correct height of equipment above undersurface level.

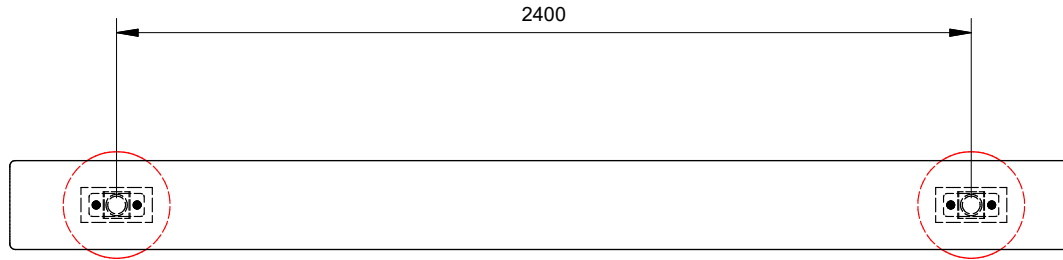

Top View

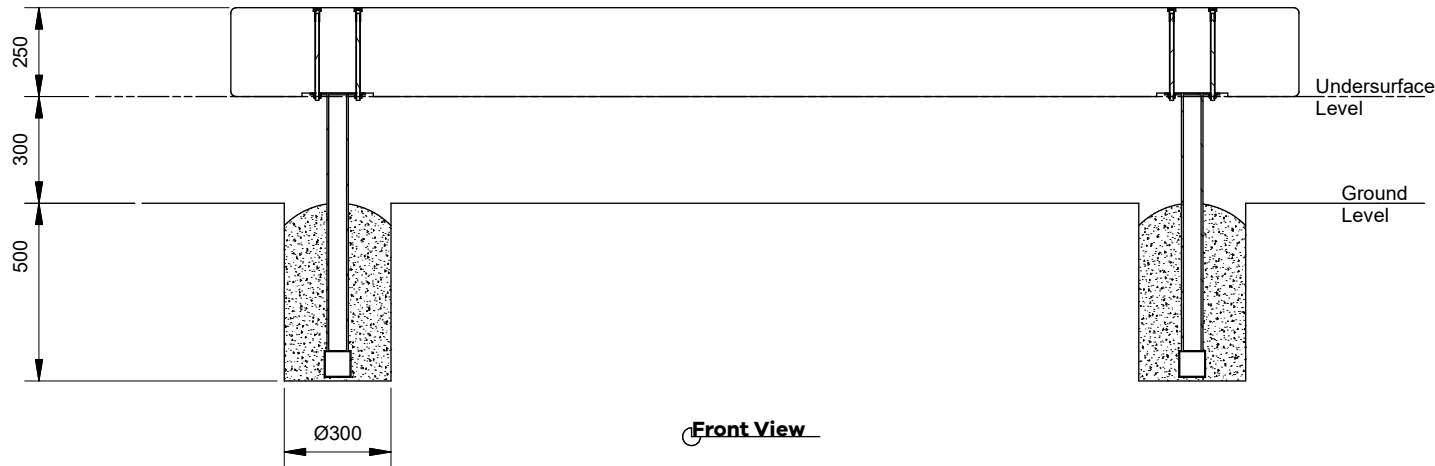

Front View

Balance Log Ground Level 3000

THESE DESIGNS, DRAWINGS AND SPECIFICATIONS ARE COPYRIGHT AND THE PROPERTY OF The Play Works AND MUST NOT BE USED, COPIED OR REPRODUCED IN PART OR WHOLE WITHOUT THE WRITTEN PERMISSION OF The Play Works.



REV#	DATE	PR#
-	-	-
-	-	-
-	-	-
-	-	-

Playbook ID PN1426	DWG No. 1 of 1	SCALE NTS	ISSUE A	DRAWN BY DE	DATE 8/15/2023
Job No. -	Job Name -	Planned by	Plan date	QTY -	MADE BY
					DATE

